

SITE PLAN

PROPOSED
NATIONAL LAW
UNIVERSITY, ORISSA
NARAJ, CUTTACK
ORISSA

PROJECT

MANONJAY RATH

ARCHITECT

NOTE:- THIS DRAWING MAY
CHANGE AS PER SITE CONDITION

SL.NO.	DATE	REVISION	REMARK
14.	10.02.2016	R14.	Due to changing in site plan.
13.	19.11.2015	R13.	Due to changing in site plan.
12.	06.05.2015	R12.	Due to changing in site plan.
11.	07.02.2014	R11.	Due to changing in site plan.
10.	24.01.2014	R10.	Due to changing in site plan.
9.	29.04.2013	R9.	Due to changing in site plan.
8.	26.04.2013	R8.	Due to changing in site plan.
7.	20.04.2013	R7.	Due to changing in site plan.
6.	15.01.2013	R6.	Due to changing in site plan.
5.	10.11.2012	R5.	As per site condition
4.	02.02.2012	R4.	Due to changing in site plan.
3.	02.12.2010	R3.	Due to changing of boundary wall
2.	08.11.2010	R2.	Due to changing of boundary wall
1.	07.09.2010	R1.	Due to changing of boundary wall

MASTER PLAN

DRG TITLE

12.11.2014	N.T.S
DATE	SCALE

RA/NLU/950/SP/AD/01(R14)/2013
DRG. NO.

DEBASMITA AR. INCHARGE	SIDHARTH ENGG. INCHARGE
---------------------------	----------------------------

NATIONAL LAW
UNIVERSITY, ORISSA
PROJECT DIRECTOR
CLIENT


PROJECT MANAGEMENT CONSULTANCY
TECH. PERSON

RATH ARCHITECTONIC
UNIT-4, BHUBANESWAR
104, MADHUSUDAN NAGAR
PH.NO. [0674]2390940

THIS DRAWING IS THE SOLE PROPERTY OF RATH ARCHITECTONIC WHICH SHALL NOT BE REPRODUCED, COPIED OR USED WITHOUT WRITTEN PERMISSION.

RELEASED FOR :-

CONCEPTUAL	<input type="checkbox"/>
TENDER	<input type="checkbox"/>
INFORMATION	<input checked="" type="checkbox"/>
APPROVAL	<input type="checkbox"/>
CONSTRUCTION	<input type="checkbox"/>

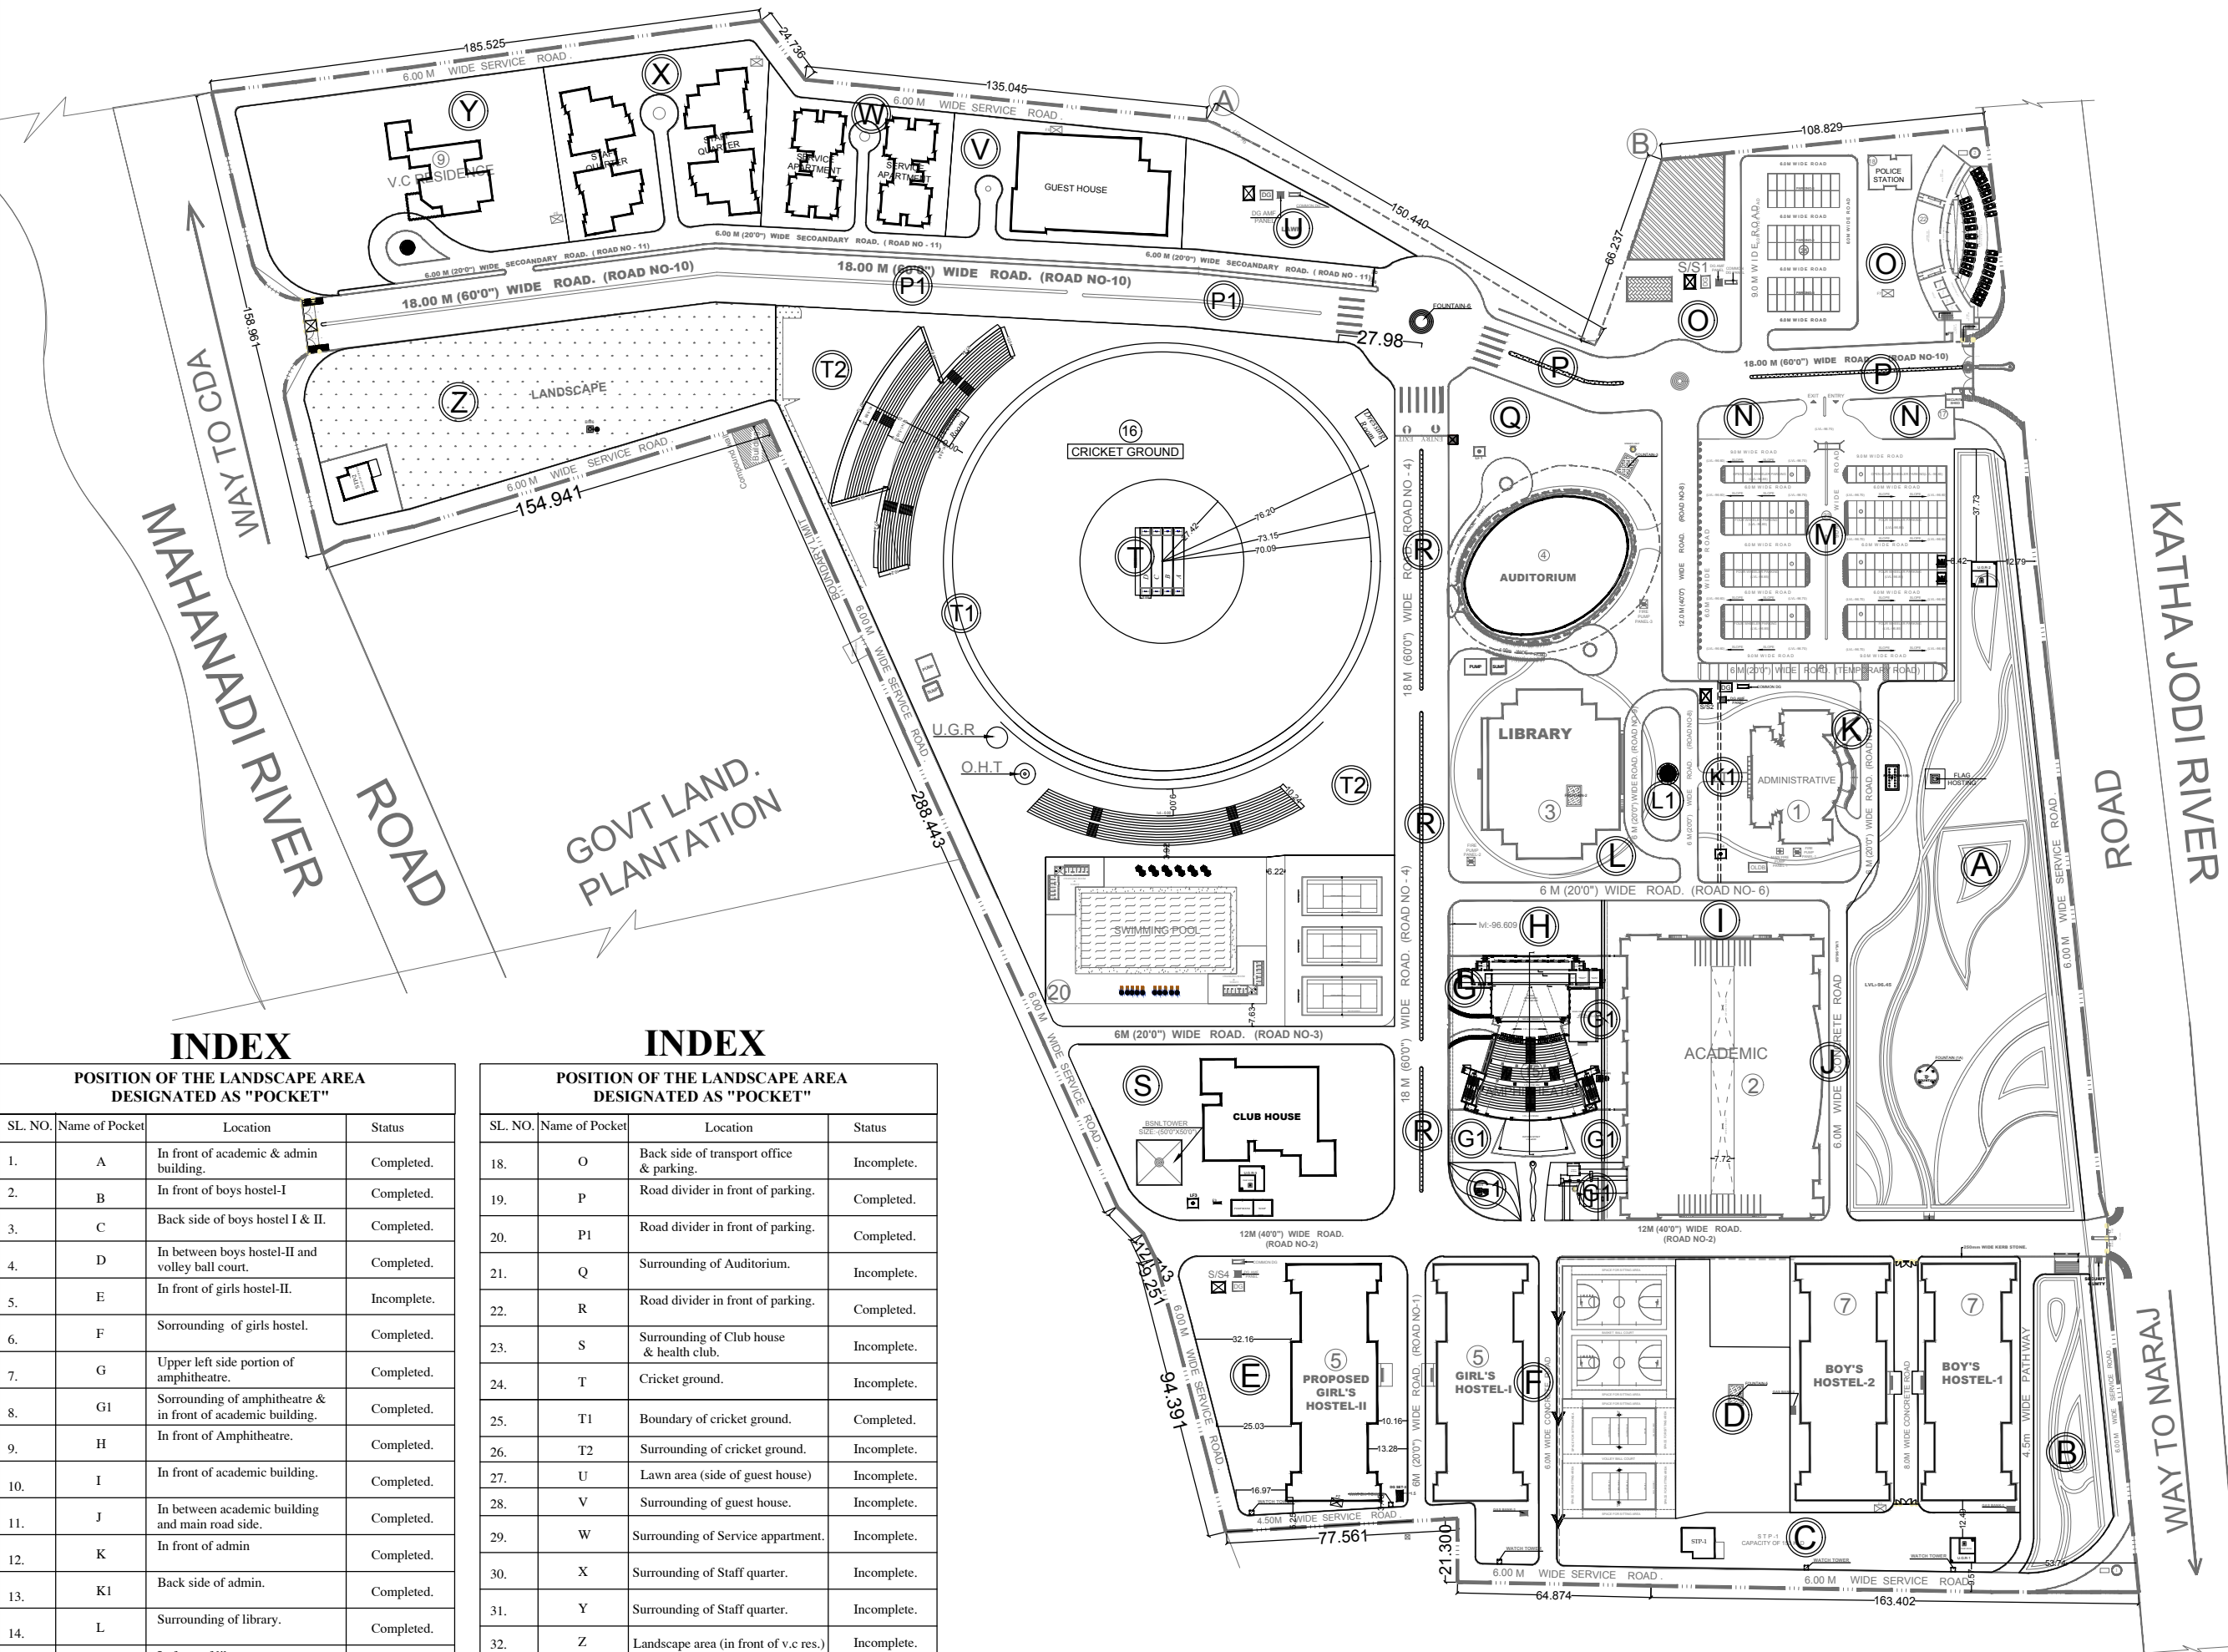

INDEX

POSITION OF THE LANDSCAPE AREA DESIGNATED AS "POCKET"

SL. NO.	Name of Pocket	Location	Status
1.	A	In front of academic & admin building.	Completed.
2.	B	In front of boys hostel-I	Completed.
3.	C	Back side of boys hostel I & II.	Completed.
4.	D	In between boys hostel-II and volley ball court.	Completed.
5.	E	In front of girls hostel-II.	Incomplete.
6.	F	Surrounding of girls hostel.	Completed.
7.	G	Upper left side portion of amphitheatre.	Completed.
8.	G1	Surrounding of amphitheatre & in front of academic building.	Completed.
9.	H	In front of Amphitheatre.	Completed.
10.	I	In front of academic building.	Completed.
11.	J	In between academic building and main road side.	Completed.
12.	K	In front of admin	Completed.
13.	K1	Back side of admin.	Completed.
14.	L	Surrounding of library.	Completed.
15.	L1	In front of library.	Completed.
16.	M	Parking.	Completed.
17.	N	In front of parking area.	Completed.

INDEX

POSITION OF THE LANDSCAPE AREA DESIGNATED AS "POCKET"

SL. NO.	Name of Pocket	Location	Status
18.	O	Back side of transport office & parking.	Incomplete.
19.	P	Road divider in front of parking.	Completed.
20.	P1	Road divider in front of parking.	Completed.
21.	Q	Surrounding of Auditorium.	Incomplete.
22.	R	Road divider in front of parking.	Completed.
23.	S	Surrounding of Club house & health club.	Incomplete.
24.	T	Cricket ground.	Incomplete.
25.	T1	Boundary of cricket ground.	Completed.
26.	T2	Surrounding of cricket ground.	Incomplete.
27.	U	Lawn area (side of guest house)	Incomplete.
28.	V	Surrounding of guest house.	Incomplete.
29.	W	Surrounding of Service apartment.	Incomplete.
30.	X	Surrounding of Staff quarter.	Incomplete.
31.	Y	Surrounding of Staff quarter.	Incomplete.
32.	Z	Landscape area (in front of v.c. res.)	Incomplete.

MASTER PLAN.