



PLAN OF STUDY TABLE  
 SIZE-(900X600X750 MM)

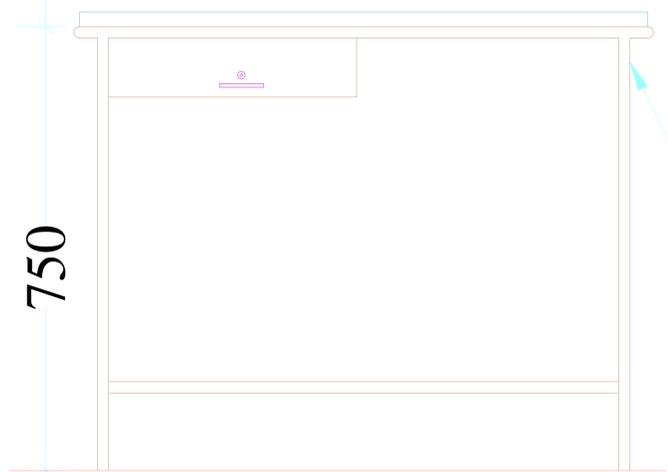


REAR ELEVATION OF STUDY TABLE

THE EXPOSED SURFACE FINISHED WITH 1MM LAMINATE

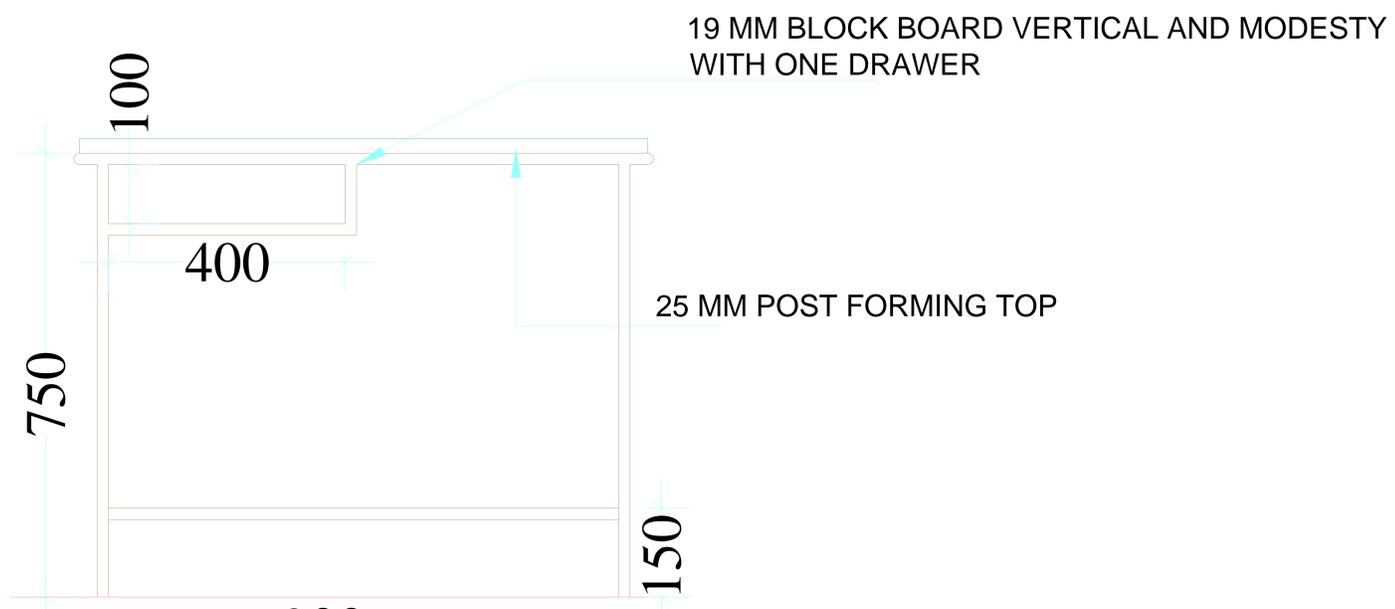


SECTION THROUGH C-C

19 MM PLY WITH 1 MM LAMINATE EDGE COVERED WITH 2MM. PVC AS BINDING FITTED WITH AUTO HINGES .

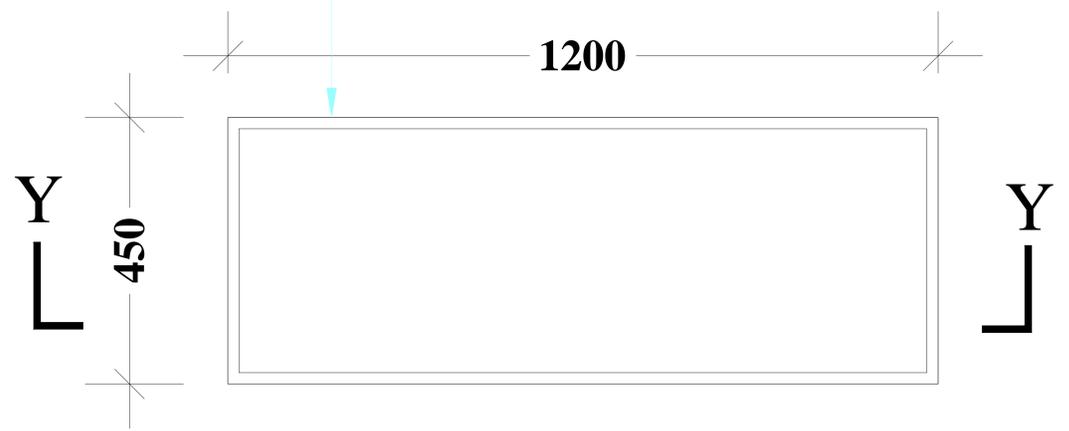

PLAN OF BOOK SHELVES  
 SIZE (1200X450X600)

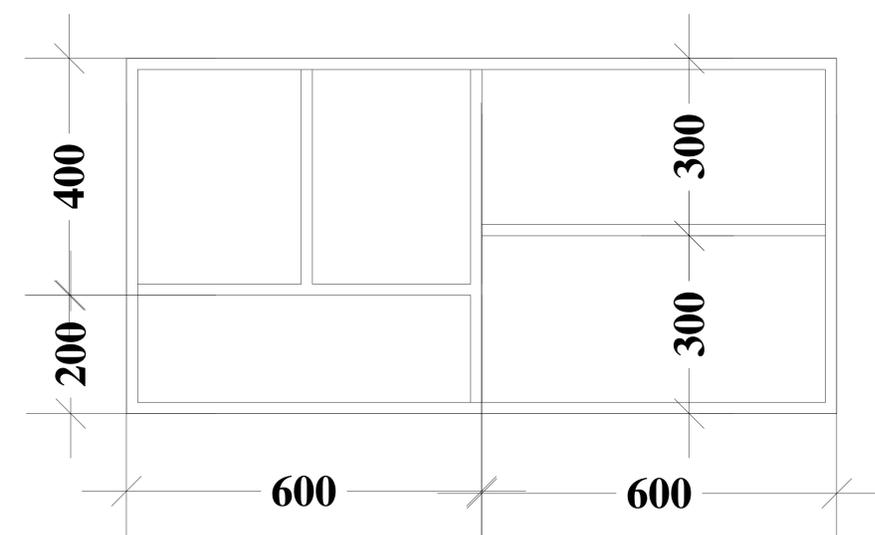

SECTION THROUGH Y-Y  
 SIZE (1200X450X600)

NO.	DATE	REVISION	REMARKS
6.			
5.			
4.			
3.			
2.			
1.			

DETAIL OF STUDY TABLE & BOOK SHELVES

DATE: 11.02.2017  
 SCALE: N.T.S.  
 DRAWN BY: RAJESH KUMAR SINGH  
 ERG. NO. RAJESH KUMAR SINGH  
 Ar. Debasmita Ar. Subhrajit  
 Ar. Incharge Ar. Incharge

NATIONAL LAW UNIVERSITY, ORISSA  
 PROJECT DIRECTOR

PROJECT MANAGEMENT CONSULTANCY

Ar. Subhrajit

CHECKED & VERIFIED BY:  
 CONSULTANT: RATH ARCHITECTONIC UNIT-4, BHUBANESHWAR 751, MADHUSUDAN NAGAR, PH.NO. 9834258040

RELEASED FOR:-  
 CONCEPTUAL TENDER INFORMATION APPROVAL CONSTRUCTION